


© COPYRIGHT 1977 BY AMP INCORPORATED, HARRISBURG, PA. ALL INTERNATIONAL RIGHTS RESERVED. AMP INCORPORATED PRODUCTS COVERED BY U. S. AND FOREIGN PATENTS AND/OR PATENTS PENDING.

3

2

1 Loc BD DIST 39

- 3 207437-2 1. RS SHOWN.
- 207437-3 1. SAME AS -2 EXCEPT:  
2. LOOSE PIECE
- 207437-5 1. SAME AS -3 EXCEPT:  
2. SOLDER VERSION

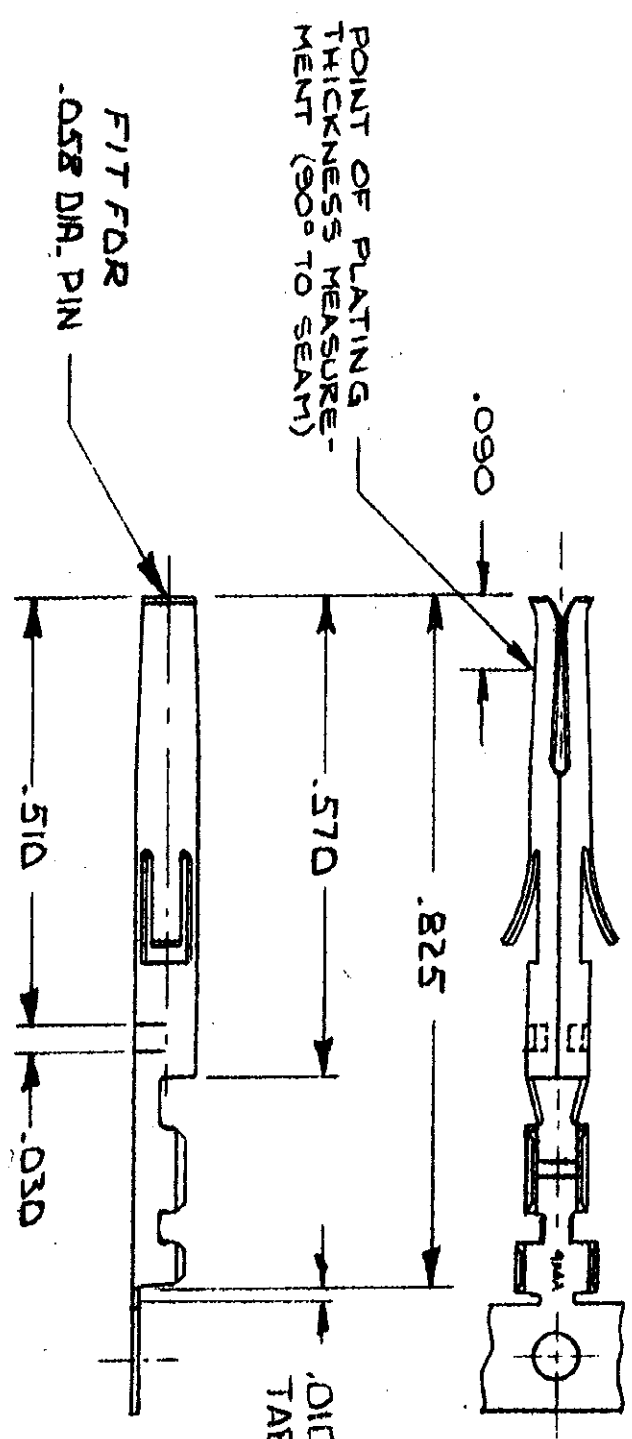

REVISIONS		DESCRIPTION	DATE	APPROVED
0	RELEASED	034	2-2-77	
A	ADDED -3 WAVE -1 ECN F-183			
B	ADDED CUTOFF TAB. F-853			
C	REVISED PER ECN F-853			
D	REV. & ADDED -5 PER ECN G-032			
E	REV. PER ECN J-891			
F	REV. PER ECN J-891			
G	REV. PER ECN J-891			
	OBSOLETE PER ECN -6 & -7			
	PER ECN R-1937			
	REV PER EC 0020-289-93			

- 1. WIRE RANGE = 22-28 .
- 2. INSULATION RANGE = .036-.054 DIA.
- 3. REVERSE REELED FOR MINI-APPLICATOR.

- 6. ~~OBSOLETE EXCEPT:~~ FULL PLATED.
- 7. ~~OBSOLETE EXCEPT:~~
- 8. 1. SAME -6 EXCEPT:  
2. GOLD FLASH FULL PLATED.
- 9. 1. SAME AS -8 EXCEPT:  
2. LOOSE PIECE.

UNLESS OTHERWISE SPECIFIED DIMENSIONS ARE IN INCHES. TOLERANCES ON: DECIMALS ± .005 ANGLES ± .1°		CONTRACT NO. 2-3-77		DRAWING NO. 207437	
MATERIAL BRASS		APPRO. [Signature]		DATE 1/2/77	
FINISH TM PLATE		DESIGN APPRO. [Signature]		SCALE 1:1	
PART NO.		DRAWING NO.		SHEET 1 OF 1	
CONTACT SOCKET		DRAWING NO. 207437		SHEET 1 OF 1	
AMP INCORPORATED Harrisburg, Pa.		DRAWING NO. 207437		SHEET 1 OF 1	

CUSTOMER DRAWING

AMP 1470-15 (7-73)