


DRAWING MADE IN AMERICAN PROJECTION

G 14 (H)

© 1951 BY AMP INCORPORATED. ALL RIGHTS RESERVED. AMP PRODUCTS COVERED BY PATENTS AND/OR PATENTS PENDING.

REVISIONS

LTR	DESCRIPTION	DATE	APPROVED
J	OBS. 1-10 PER G-3798 DKS	1-31-89	<i>[Signature]</i>
K	REV / 0720-0036-93 TQ	3-5-93	<i>[Signature]</i>
L	REV / 0620-0273-97 TM	1-12-98	ME
H	REV PER G-4732 JT	2/26/88	<i>[Signature]</i>

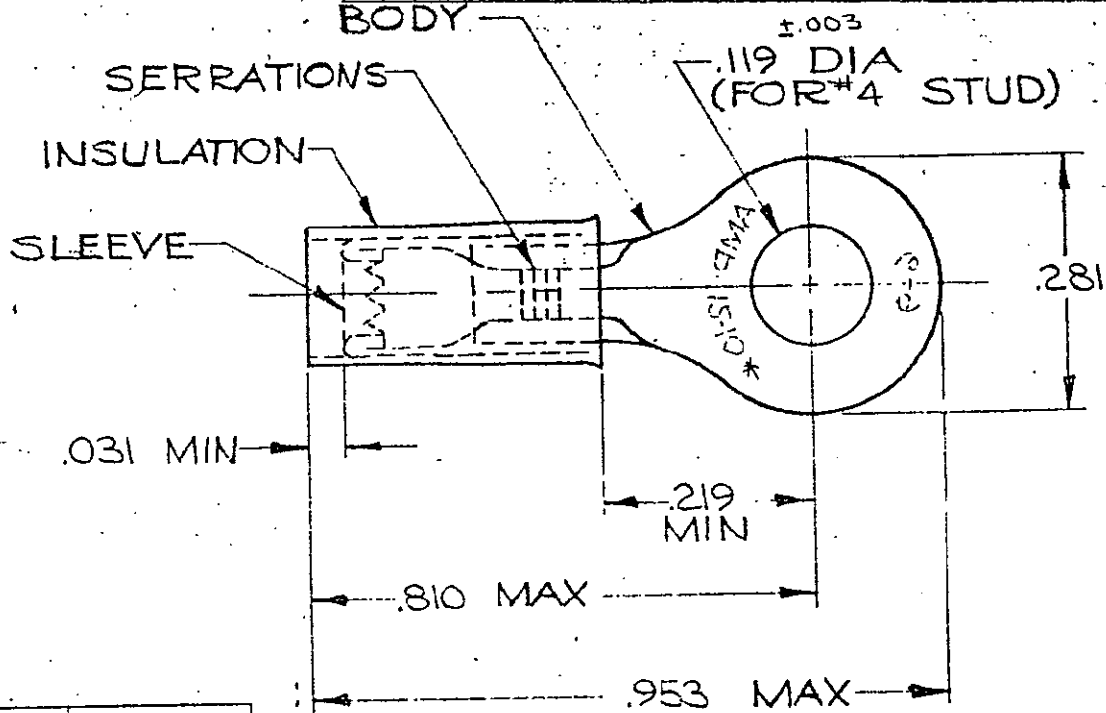

A	B	PART NO.
150	250	35148
150	230	1-35148-1

FOR "A" TO "B" WIRE INSULATION DIA.  
TONGUE MATERIAL THK. = .040 ±.002

QTY	DESCRIPTION	PART NO.	MATERIAL & FINISH
100	LOOSE PC. BOX	8-35148-1	BODY, SLEEVE, INSULATION: SAME AS 35148
1	1-35148-0 ON TAPE	<del>1-35148-0</del> OBSOLETE	BODY: COPPER (ASTM B152) TIN PL (ASTM B545)
1	WIRE TERMINAL	<del>1-35148-0</del> OBSOLETE	SLEEVE: COPPER (ASTM B152) INSULATION: YELLOW NYLON
1	35148 ON TAPE	1-35148-1	BODY: COPPER (ASTM B152) TIN PL (ASTM B545)
1	WIRE TERMINAL	35148	SLEEVE: COPPER (ASTM B152) INSULATION: YELLOW NYLON

UNLESS OTHERWISE SPECIFIED DIMENSIONS ARE IN INCHES TOLERANCES ON: DECIMALS ±.008 ANGLES ± 5°	CONTRACT NO. _____	<b>AMP</b> AMP INCORPORATED HARRISBURG, PENNSYLVANIA	
	DR. <i>W. H. Millman</i> 4-17-70		NAME
MATERIAL <b>SEE TABLE</b>	CHK. <i>R. C. G. G. G.</i> 4-20-70	WIRE TERMINAL P. I. D. G.-RING TONGUE WIRE SIZE: 12-10	
	APPD. <i>Swabel</i> 4-20-70		SIZE
	REL. <i>M. E. ...</i> 4-2-70		CODE IDENT NO.
	DSGN APPD.		NUMBER
OTHER APPD.	A 00779	35148	
	SCALE NTS	SHEET 1 OF 1	