


DRAWING MADE IN AMERICAN PROJECTION

LOC: **G 1410**

© 1947 BY AMP INCORPORATED. ALL RIGHTS RESERVED. AMP PRODUCTS COVERED BY PATENTS AND/OR PATENTS PENDING.

REVISIONS				
LTR	DESCRIPTION	DATE	APPROVED	
G	REV PER G-4732	JT 7/29/88	PIT	
H	REV / 0G10-0008-98	ME 01 MAY 98	T.M.	
E	REVISED PER ECN P-7000	RB 3-26-80	J.M.	
F	OBS. I--O PER G-3359	4-25-88	T.M. / J.S.	

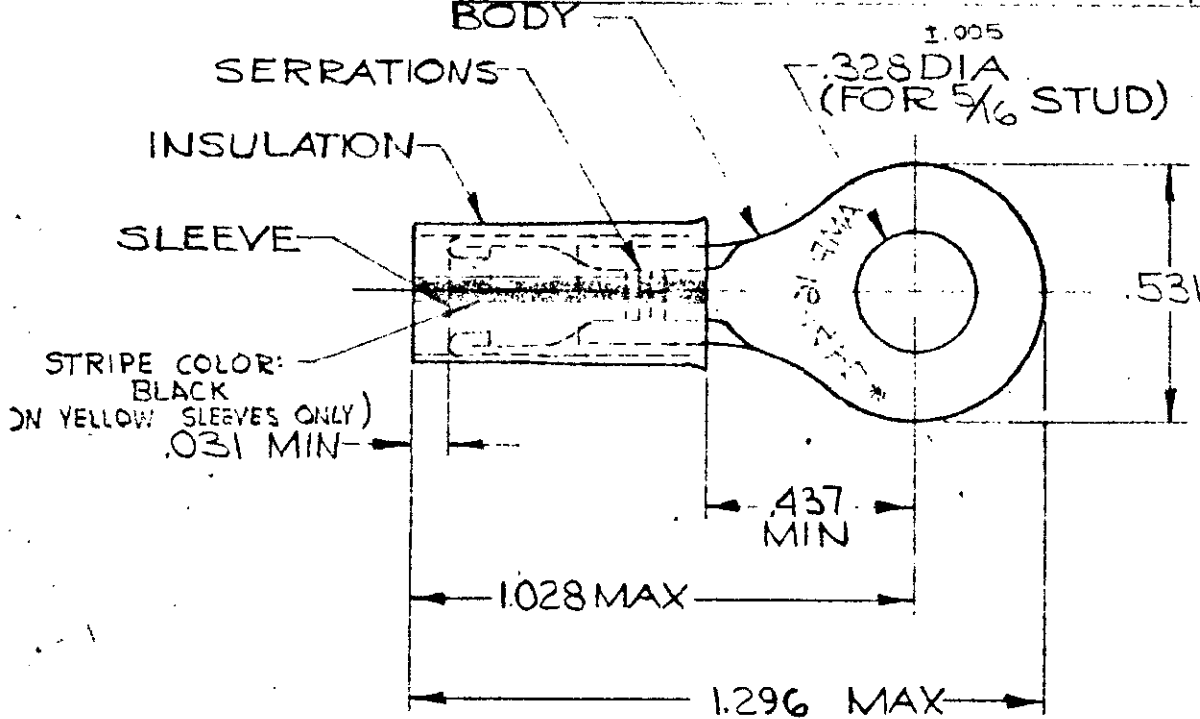

FOR .150 TO .250 WIRE INSULATION DIA.  
TONGUE MATERIAL THK. = .048 ±.002

QTY	DESCRIPTION	PART NO.	MATERIAL & FINISH
	<del>WIRE TERMINAL</del>	<del>34810-G</del> (OBSOLETE)	BODY & SLEEVE : (SEE BELOW) INSULATION : NYLON COLOR : ORANGE
1	WIRE TERMINAL ON TAPE	1-34810-1	BODY : COPPER (ASTM B152) TIN PL (ASTM B545)
1	WIRE TERMINAL	34810	SLEEVE : COPPER (ASTM B152) INSULATION : YELLOW NYLON

UNLESS OTHERWISE SPECIFIED DIMENSIONS ARE IN INCHES  
TOLERANCES ON:  
DECIMALS ± .008  
ANGLES ± 5°  
MATERIAL  
SEE TABLE

CONTRACT NO. #  
DR. Wayne Williams 3-1-70  
CHK. R. J. Ferry 4-1-70  
APPD. Swabel 4-2-70  
REL. R. J. Ferry 4-3-70  
DSGN APPD.  
OTHER APPD.

**AMP** AMP INCORPORATED  
HARRISBURG, PENNSYLVANIA

NAME: WIRE TERMINAL P.I.D.G.-RING TONGUE WIRE SIZE: 16-14 (HD)

SIZE	CODE IDENT NO.	NUMBER
A	00779	34810

SCALE: NTS SHEET 1 OF 1