


DRAWING MADE IN THIRD ANGLE PROJECTION

THIS DRAWING IS UNPUBLISHED. RELEASED FOR PUBLICATION  
 © COPYRIGHT 19 BY AMP INCORPORATED, HARRISBURG, PA. ALL INTERNATIONAL RIGHTS RESERVED. AMP PRODUCTS MAY BE COVERED BY U.S. AND FOREIGN PATENTS AND/OR PATENTS PENDING.

REVISIONS						
P	F	ZONE	LTR	DESCRIPTION	DATE	APPROVED
			K	REDRAWN & ADD 2-5 PER 6-4749	7/6/5	<i>[Signature]</i>
1			L	OBSOLETE 2--5 PER G-2893	8/21/85	<i>[Signature]</i>
			M	REV PER 6-4732	11/17/83	<i>[Signature]</i>
			N	REV PER 6-5389	1/25/85	<i>[Signature]</i>
			P	REV/0720-3050-98	4-2-88	<i>[Signature]</i>

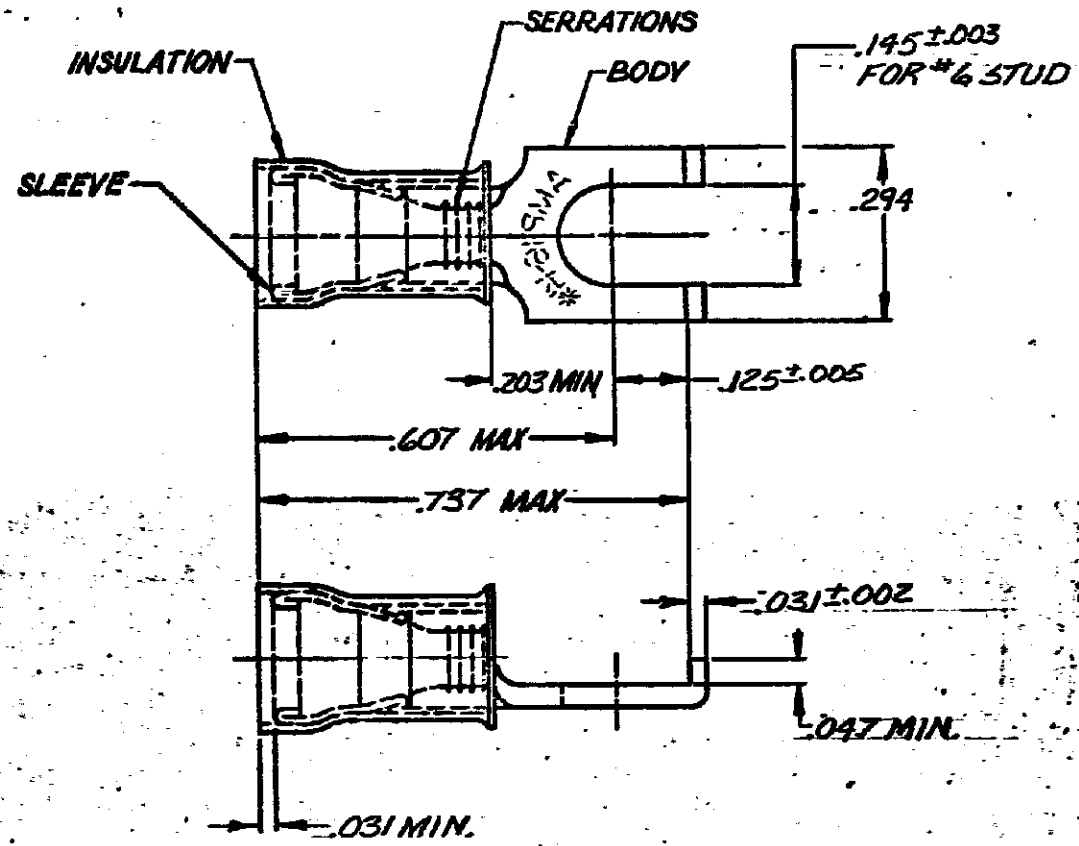

QTY	PACKAGE TYPE	PART NO.	
—	LOOSE PIECE	320861	
5,000	ON TAPE, REEL	2-	-1
—	LOOSE PIECE	2-	-2
5,000	ON TAPE, REEL	2-	-3
<del>1,000</del>	<del>ON TAPE, EG. BOX</del>	<del>2-</del>	<del>-5</del>
100	LOOSE PC, BOX	8-2208-	-1

OBSOLETE

WIRE INS. DIA.	MATERIAL AND FINISH	PART NO
.115-.170	BODY: COPPER QQ-C-576 TIN PL MIL-T-10727	8-320861-1
.105 TO .150	SLEEVE: COPPER QQ-C-576 TIN PL MIL-T-10727	2- -3
.115 TO .170	INSULATION: NYLON COLOR: BLUE	2- -2
.115 TO .170		2- -1
		320861

UNLESS OTHERWISE SPECIFIED DIMENSIONS ARE IN INCHES. TOLERANCES ON: DECIMALS: .008 ANGLES: —	CONTRACT NO DR <i>P. Fortney 7-29-85</i>	AMP INCORPORATED Harrisburg, Pa.	
	MATERIAL SEE TABLE	NAME TERMINAL, PIDG, NYLON FLANGED SPADE 16-14	
FINISH SEE TABLE	APPD <i>[Signature]</i>	SIZE B	FSCM NO 00779
	OTHER APPD	DRAWING NO 320861	SHEET —
		SCALE NTS	

AMP 1470-15 REV 2-81

CUSTOMER DRAWING