

NOTES:


- ① MAT'L: COPPER (STOCK TKN. ~~028~~ ⁷¹ ~~888~~)
- PLATING: ELECTRO-TIN (.0003 MIN.)
- ② INSULATION: MOLDED PVC (RED)

STUD SIZES: ($\pm .005$)

- 02 = .094
- 04 = .119
- 06 = .146
- 08 = .173
- 10 = .198
- 14 = .265
- 56 = .328
- 38 = .390

"UL" LISTING *E32244
 "CSA" LISTING *18689

ALL DIMENSIONS = $\frac{\text{INCHES}}{\text{MM}}$

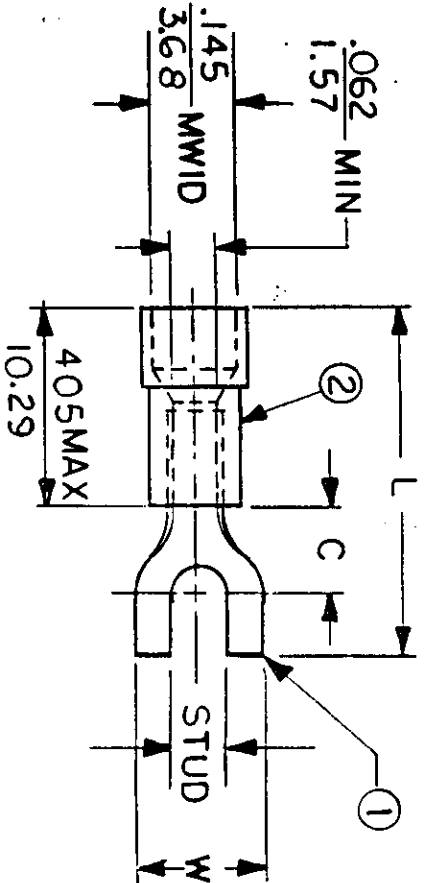

MWID = MAXIMUM WIRE
 INSULATION DIAMETER
 WIRE SIZE: 22 - 18AWG
 25 - 1.5MM²

| PART NUMBER | "W" ±.010 | "C" MIN. | "L" MAX. | REFERENCE | | SCALE: | | NTS | DATE | TITLE: | AVAILABLE STUD SIZES |
|--|---------------------|---------------------|----------------------|-----------|----|---------|-----------|-----|------|--------|-------------------------|
| | | | | DRWN. BY: | JJ | 11.2.84 | CHKD. BY: | | | | |
| AA-235 - | $\frac{.316}{8.03}$ | $\frac{.303}{7.70}$ | $\frac{.915}{23.24}$ | | | | | | | | 06X, 08X, 10X |
| DIMENSIONAL TOLERANCES UNLESS OTHERWISE SPECIFIED | | | | | | | | | | | |
| FRAC. | DEC. | ANG. | | | | | | | | | |
| ± | ± | ± | | | | | | | | | |
| DWG. NO. A CUSTOMER DWG. | | | | | | | | | | | |



SPADE TONGUE
 TERMINAL
 INSULKRIMP
 200 SERIES